


平面図 S=1:20



断面図

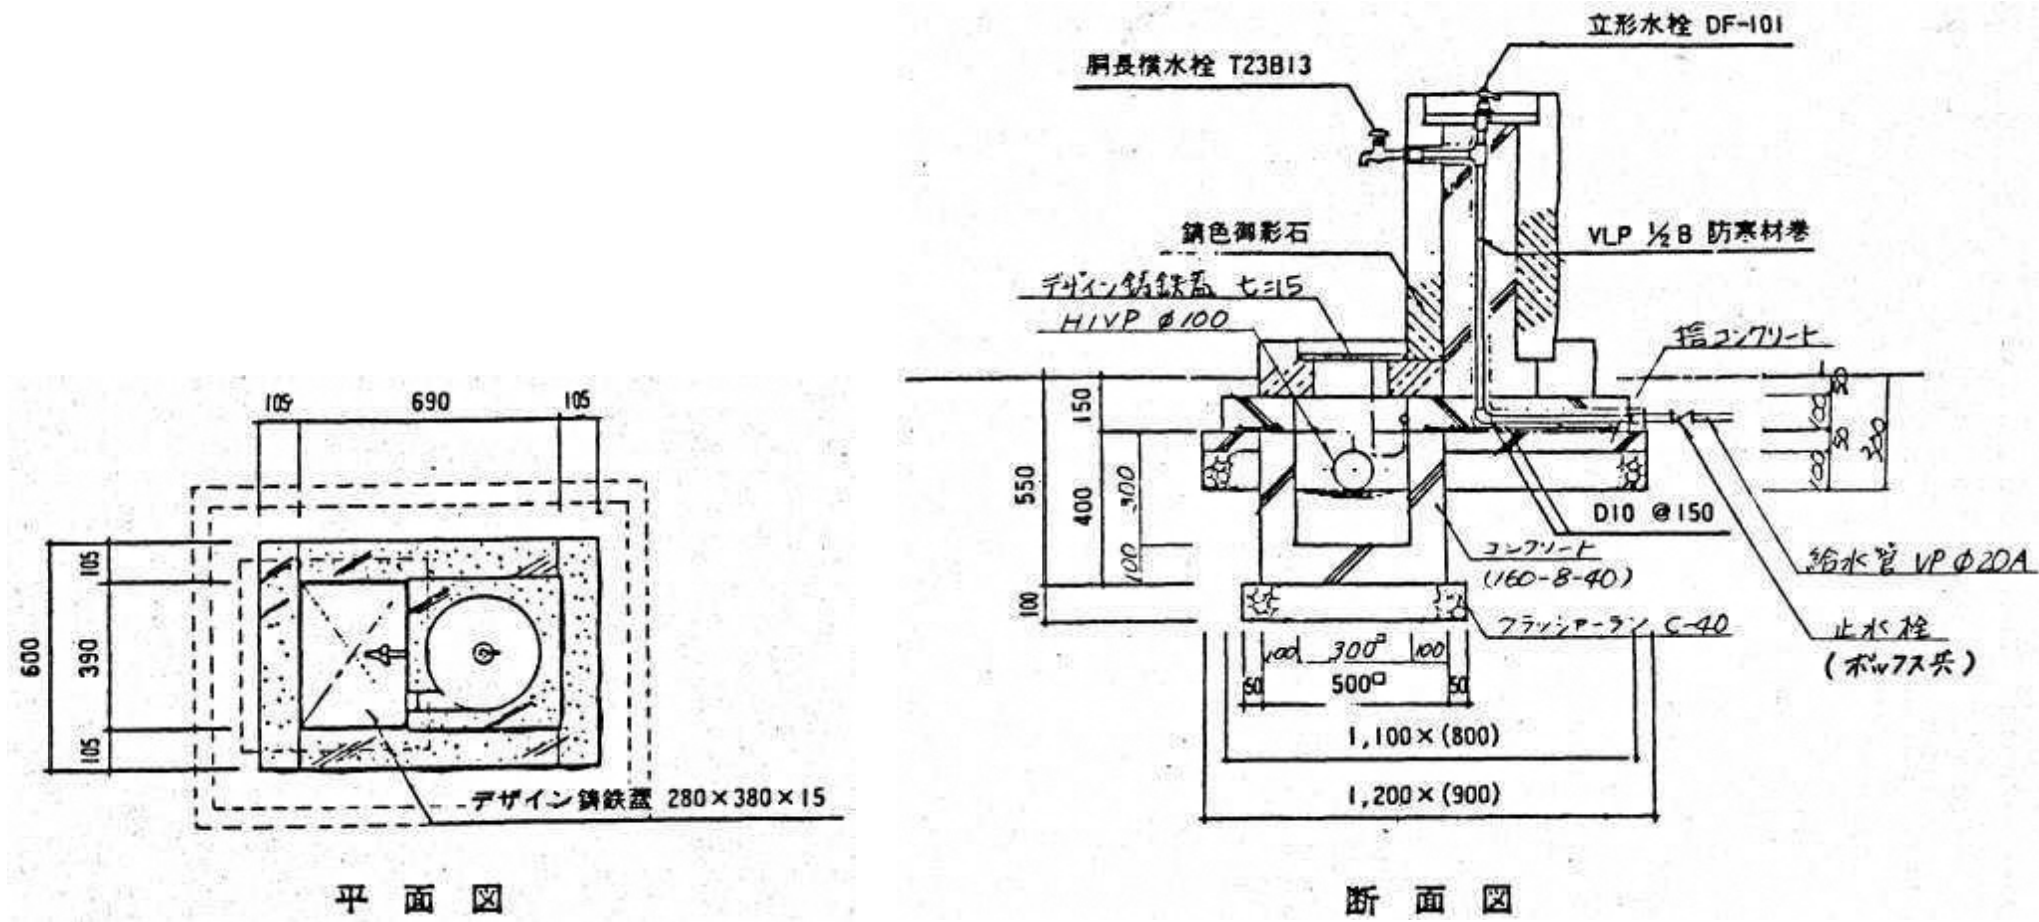